

PROPERTY OF THE UNITED STATES GOVERNMENT
COPYING, DISSEMINATION, OR DISTRIBUTION OF THESE DRAWINGS, PLANS, OR SPECIFICATIONS TO UNAUTHORIZED PERSONS IS PROHIBITED

Do not remove this notice
Properly destroy documents when no longer needed





GSA PROJECT NUMBER: IM000090
BUILDING NUMBER: MO0601AF

RAY ARRA MECHANICAL
WIND / PV PACKAGE

100% FINAL SUBMITTAL


ROBERT A. YOUNG FEDERAL BUILDING
1222 SPRUCE STREET
ST. LOUIS, MO 63103

LOCATION MAP

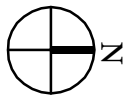
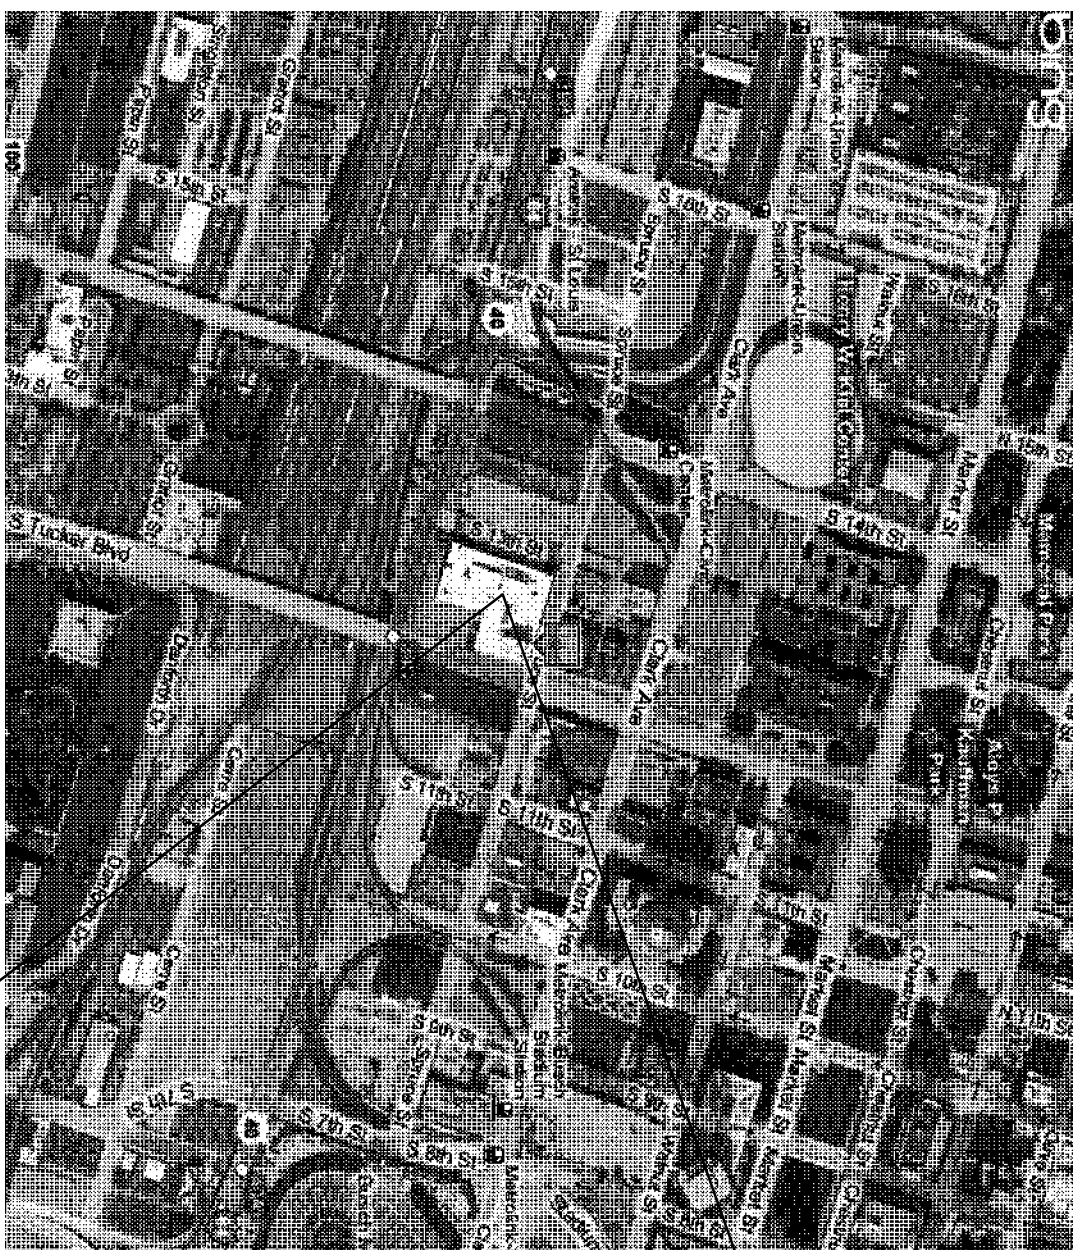


**Team
Four**

Architecture



14 North Newstead Avenue
Saint Louis, Missouri 63108
314.533.2200 phone
314.533.2203 fax

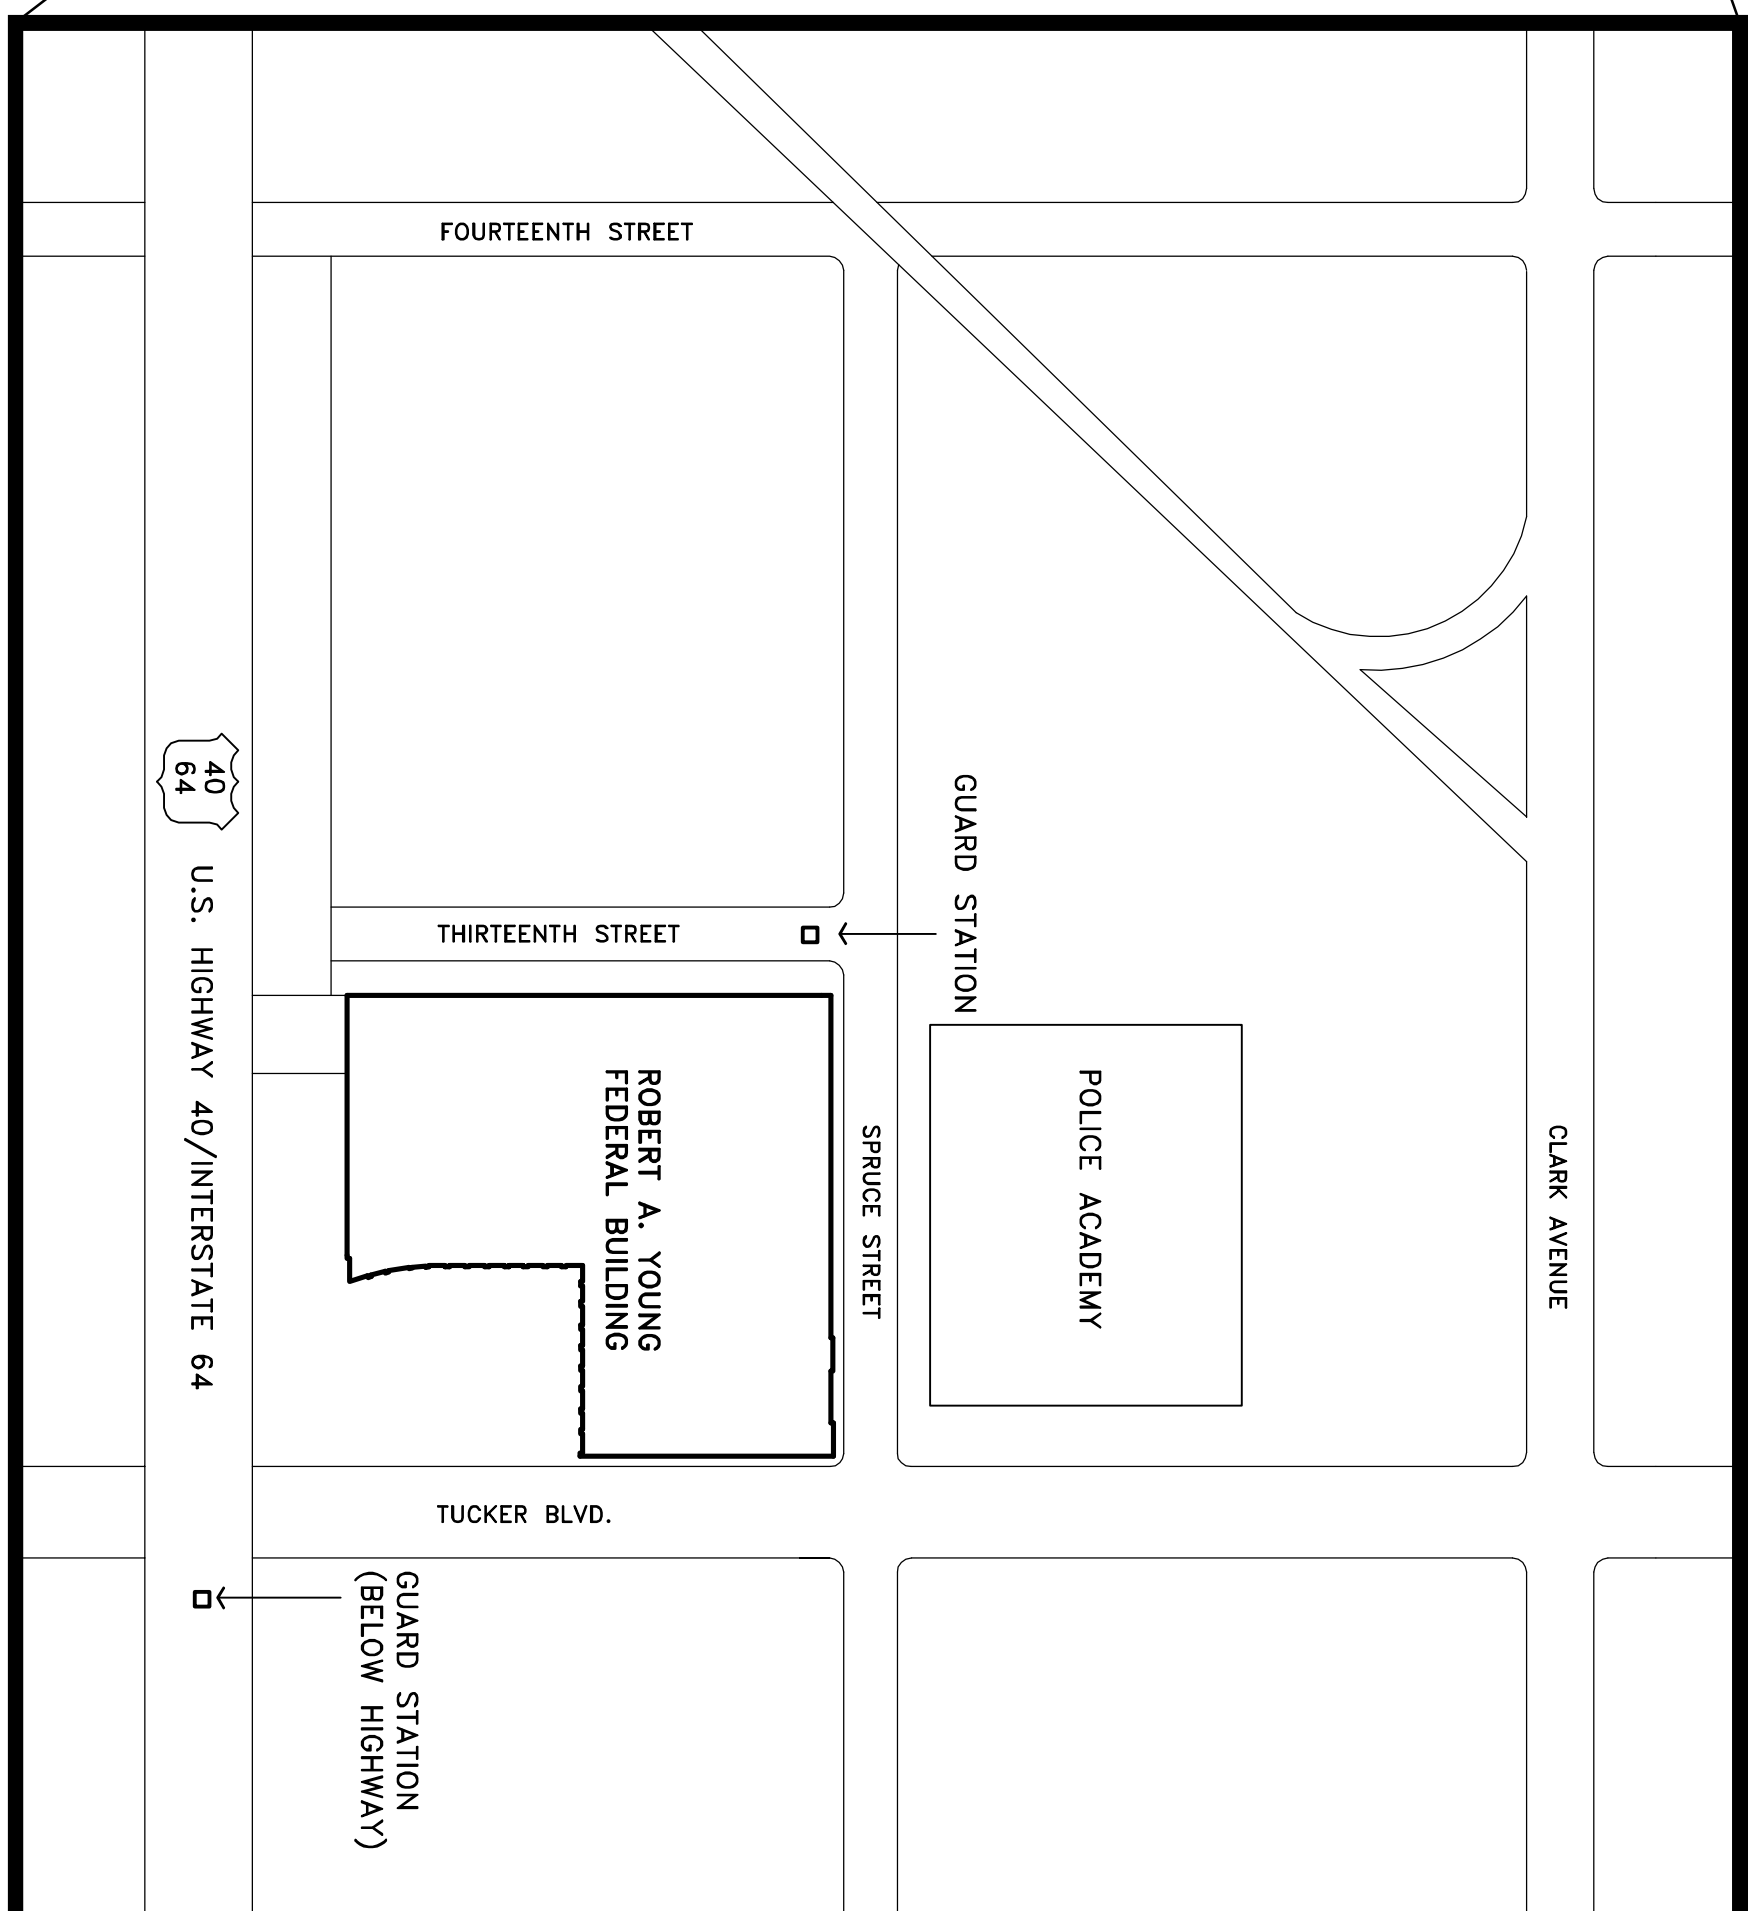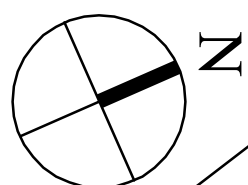

GENERAL REQUIREMENTS

- A. **GOVERNMENT OCCUPANCY**
GOVERNMENT OCCUPANCY: THE GOVERNMENT WILL OCCUPY THE SITE AND THE BUILDING DURING THE UNITED STATES OF AMERICA'S NATIONAL HOLIDAYS. THE GOVERNMENT REPRESENTATIVES DURING CONSTRUCTION OPERATIONS TO MINIMIZE CONFLICTS AND FACILITATE GOVERNMENT USAGE. (PERFORM THE WORK IN A MANNER THAT DOES NOT INTERFERE WITH THE GOVERNMENT'S OPERATIONS).
2. **WORKING HOURS**
A. GOVERNMENT OCCUPIED HOURS: GOVERNMENT PERSONNEL ARE SCHEDULED TO OCCUPY THE BUILDING DURING THE FOLLOWING HOURS ON WEEKDAYS, MONDAY THROUGH FRIDAY, EXCEPT FOR ESTABLISHED GOVERNMENT HOLIDAYS: 8:00 A.M. TO 6:00 P.M.
B. GOVERNMENT UNOCCUPIED HOURS: MONDAY THROUGH FRIDAY 6:00 P.M. TO 6:00 A.M. AND ALL DAY SATURDAY AND SUNDAY
C. CONTRACTING GENERAL WORKING HOURS: THE CONTRACTOR WORKING HOURS SHALL BE SCHEDULED TO OCCUR GENERALLY DURING GOVERNMENT UNOCCUPIED HOURS WITH EXCEPTIONS AS NOTED BELOW.
D. CONTRACTORS REQUIRED WORKING HOURS: THE FOLLOWING WORK SHALL BE PERFORMED DURING GOVERNMENT UNOCCUPIED HOURS
OPERATING VACUUMS: COOR OR BLOWING THE NOISE OR THAT REQUIRES ANY DOCKING OF VEHICLES.
E. WORK CREATING EXCESSIVE DUST IS DEFINED AS DUST DISSEMINATE IN TENANT OR PUBLIC SPACES. WORK CREATING DISRUPTIVE NOISE IS DEFINED AS NOISE AUDIBLE IN TENANT SPACES OR PUBLIC SPACES.
F. DELIVERIES AND STAGING WORK CAN BE ACCOMPLISHED DURING GOVERNMENT OCCUPIED HOURS.
G. WORK INSIDE MECHANICAL/ELECTRICAL ROOMS THAT DOES NOT DISRUPT THE TENANTS CAN BE ACCOMPLISHED DURING GOVERNMENT OCCUPIED HOURS.
H. WORK ON THE SOUTH PARKING LOT AT THE ROOF PENHOUSES, OR IN THE TOWER ABOVE THE 10TH FLOOR THAT DOES NOT DISRUPT THE TENANTS CAN BE ACCOMPLISHED DURING GOVERNMENT OCCUPIED HOURS.
I. WORK DISRUPTIVE TO TENANTS IS DEFINED TO INCLUDE ANY WORK IN TENANT AREAS COMPLETED DURING OCCUPIED HOURS THAT WOULD MORE OR LESSRUPT TENANT WORKFLOW.
J. WORK ACCORDING USED DURING GOVERNMENT UNOCCUPIED HOURS SHALL BE PERFORMED IN AN ADEQUATE SET TO THE GOVERNMENT CONTRACTORS SHALL SUBMIT A PROPOSED SCHEDULE AND OBTAIN THE CONTRACTING OFFICER'S APPROVAL AT LEAST 12 HOURS BEFORE PROCEEDING WITH ANY WORK DURING GOVERNMENT UNOCCUPIED HOURS.

DRAWING INDEX - WIND / PV PACKAGE ONLY

G-001	COVER SHEET
S-101	ROOF AND PENTHOUSE ROOF PLAN
EP-101	ELECTRICAL POWER ELEVENTH FLOOR AND ROOF PL
EP-102	ELECTRICAL POWER PENTHOUSE ROOF PLAN
EP-601	WIND/PV SYSTEM ELECTRICAL ONE-LINE DIAGRAM
EP-602	TYPICAL PHOTOVOLTALIC SYSTEM WIRING DIAGRAM

[illegible]